

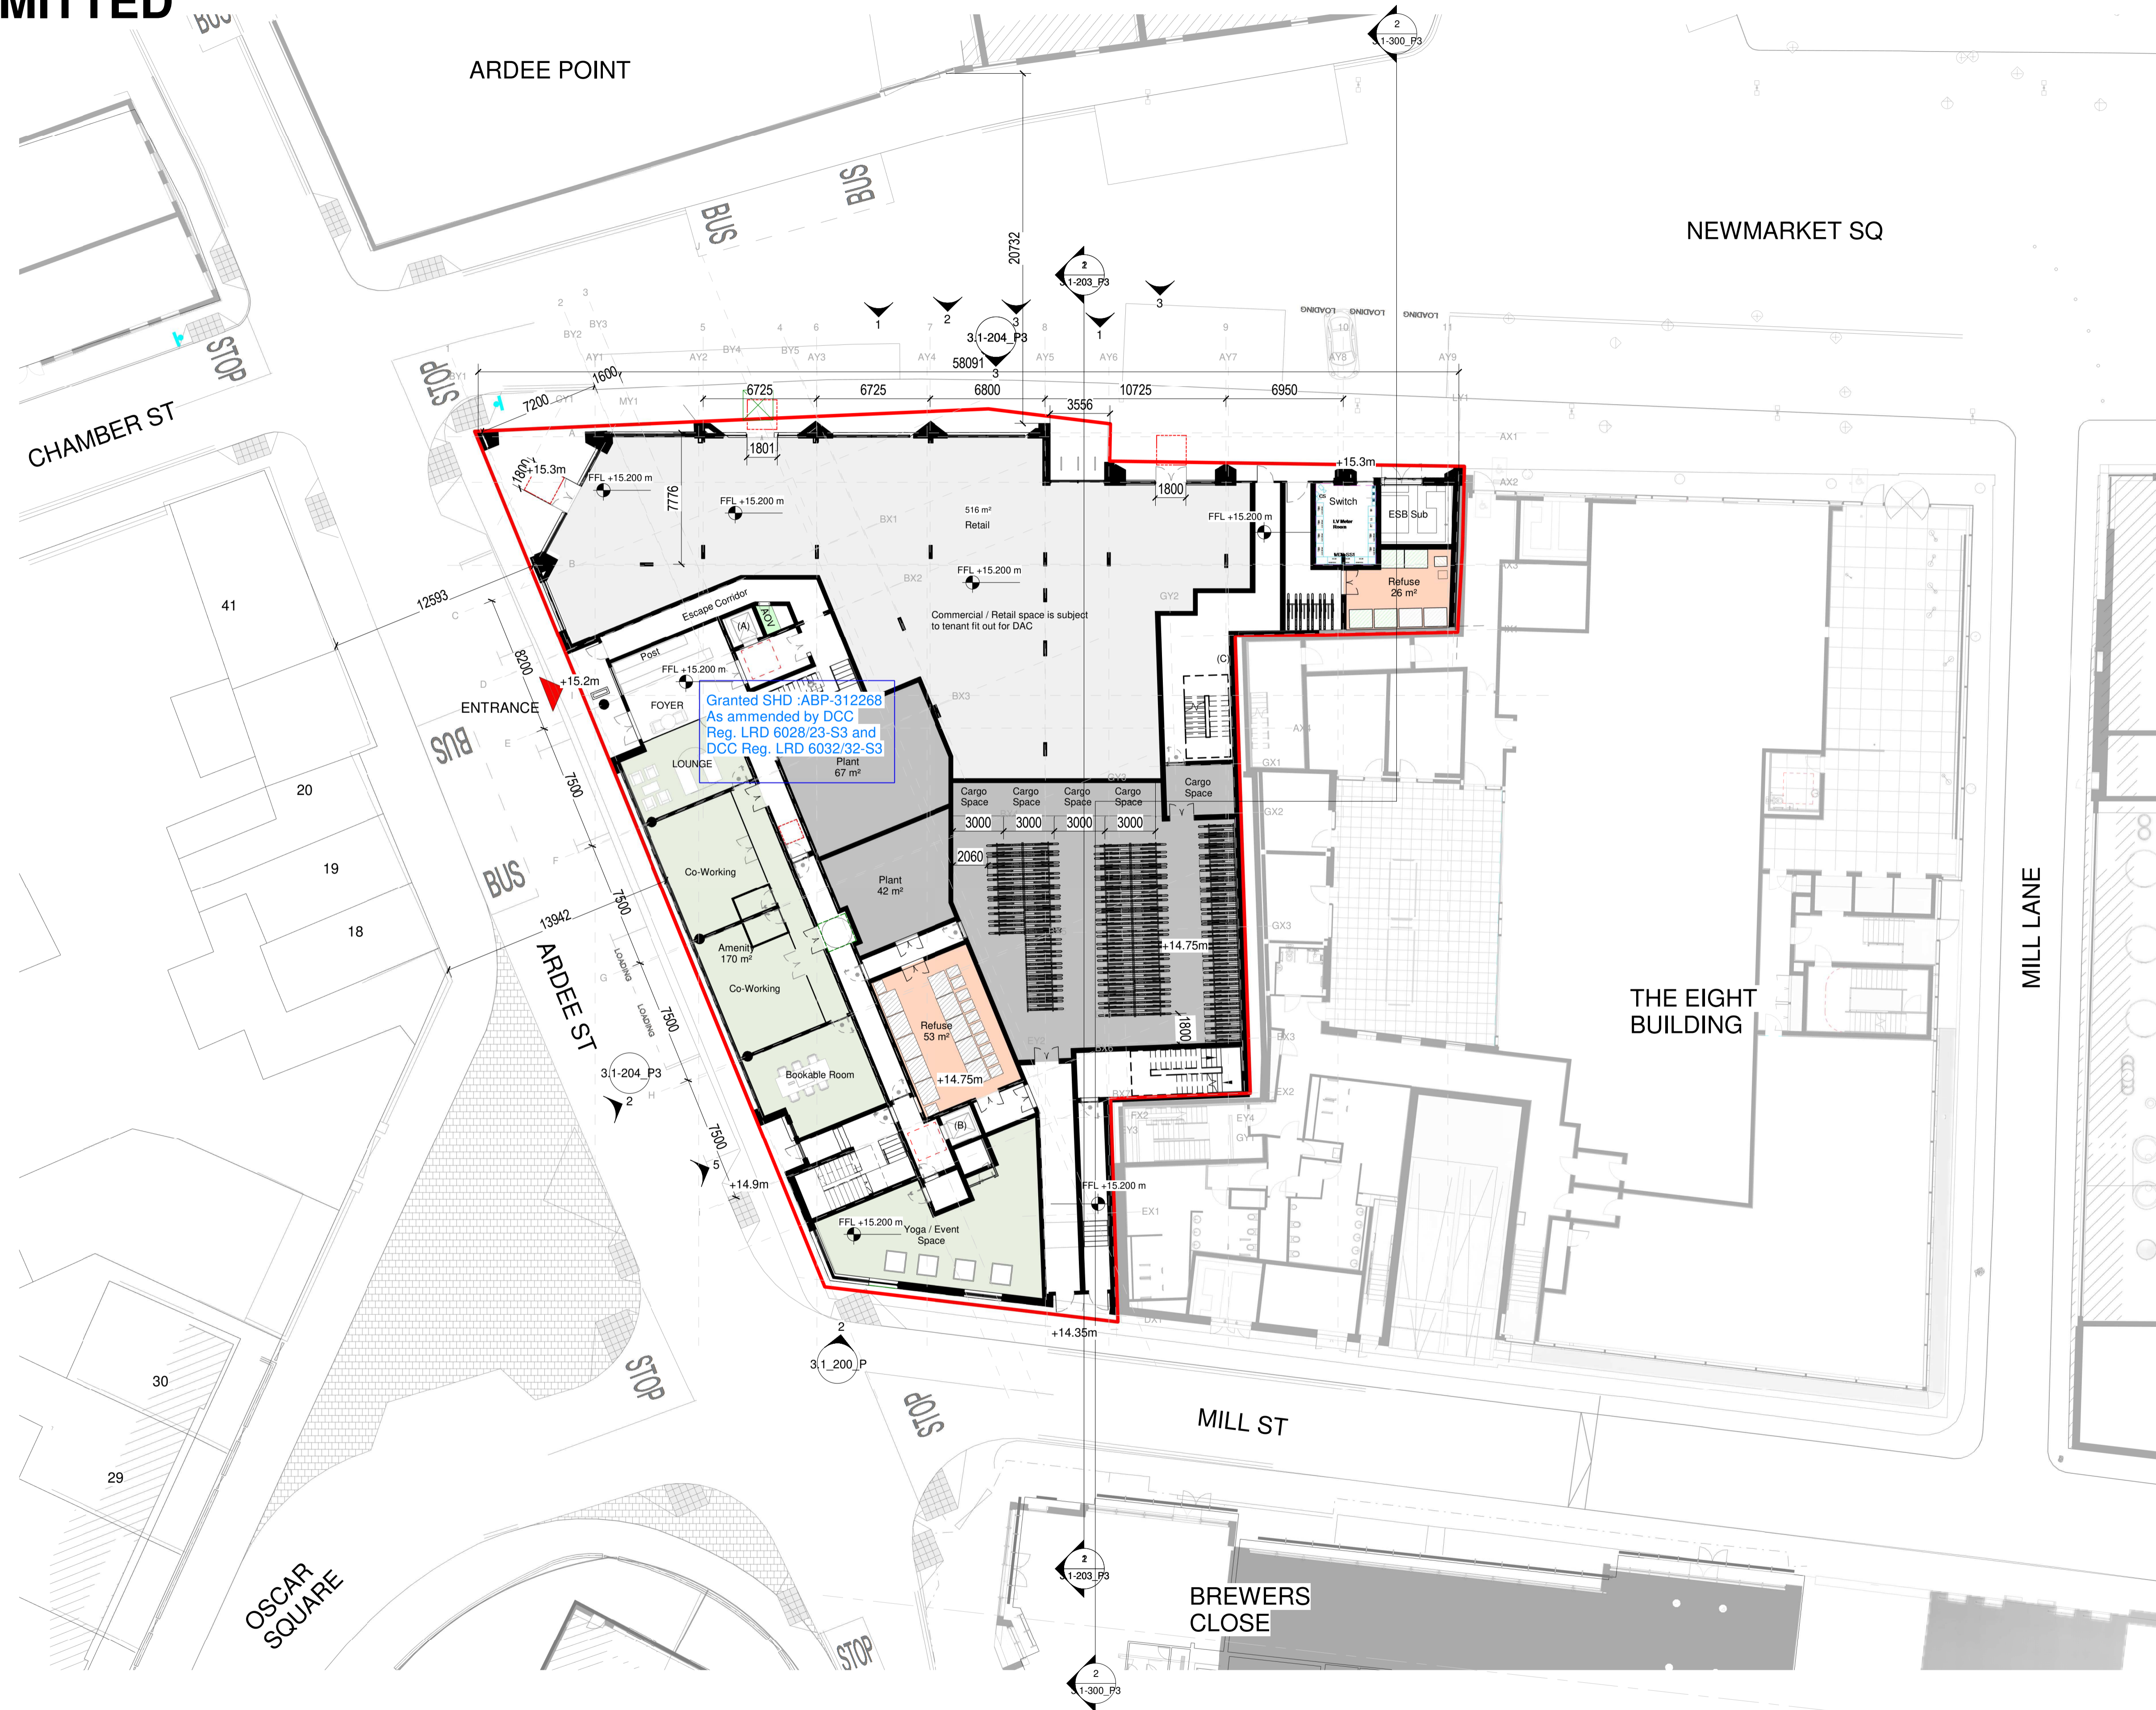


PERMITTED

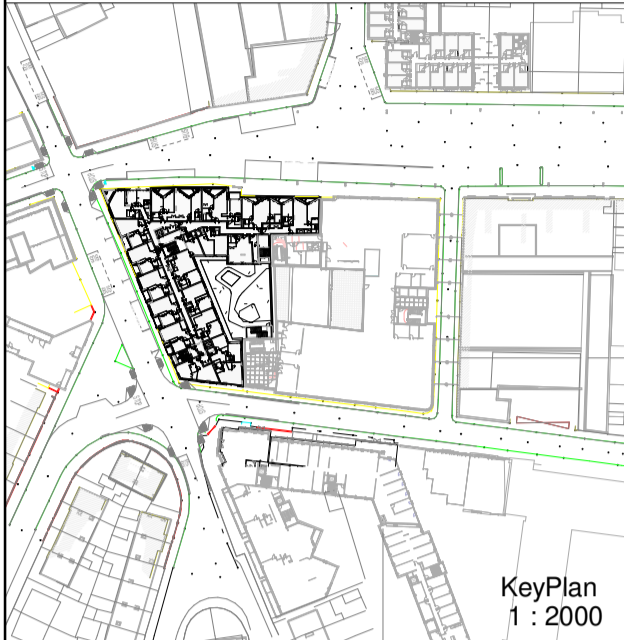

Notes:
DO NOT SCALE FROM THIS DRAWING. USE FIGURED DIMENSIONS IN ALL CASES. VERIFY DIMENSIONS ON SITE AND REPORT ANY DISCREPANCIES TO THE ARCHITECTS IMMEDIATELY. THIS DRAWING TO BE READ IN CONJUNCTION WITH THE ARCHITECTS SPECIFICATION. © THIS DRAWING IS COPYRIGHT AND MAY ONLY BE REPRODUCED WITH THE ARCHITECTS PERMISSION.

OSI License Number - AR 005219
Projection / Spatial Reference:
Projection: IRENET90_3m_Transverse_Mercator
Centre Point Coordinates:
X,Y: 715523.1581734478,1383
Reference Lines:
Map Series / Map Sheets
1:1,000 | 3283-09
1:1,000 | 3284-06
1:1,000 | 3283-04
1:1,000 | 3284-01
1:1,000 | 3283-05
1:1,000 | 3283-10
Vertical Datum:
MILLIMETRE

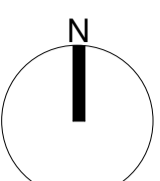

PLANNING LEGEND

- Site Boundary
- Amendments to Permitted scheme outlined in green
- Studio
- 1 Bed
- 2 Bed
- 2 Bed (4)
- 3 Bed
- 2 Bed (3)
- Amenity
- Bicycle Parking
- Bikes
- Co-Working
- Core
- Commercial
- Energy Centre
- Games Room
- Foyer
- Plant
- Refuse
- Sub/Switch

P-02	19.08.24	EOB	ISSUED FOR PLANNING
P-01	29.07.24	EOB	ISSUED FOR PLANNING

Rev	Date	DRN	Description
-----	------	-----	-------------

Reddy Architecture + Urbanism
Darryl Mills,
Darryl Road,
Dublin 8, D08 Y0E3.
T: +353 (0)1 4887000
W: www.reddyarchitecture.com
E: info@reddyarchitecture.com

Client Details:
NREK1 Limited

Project Details:
Ardee Street
18 Newmarket, Dublin 8

Drawing Title:
Permitted Ground Floor Plan

Job No	Date	Scale@A1
P19-149D	19.08.24	1:200
Status	Drawn By:	EOB
Planning	Checked By:	EOB
Purpose	Checked By:	EOB

Drawing Number	Revision
P19-149D-3.1-100_Pt	P-02

Ground Floor Plan - Permitted
1 : 200