




# PERMITTED

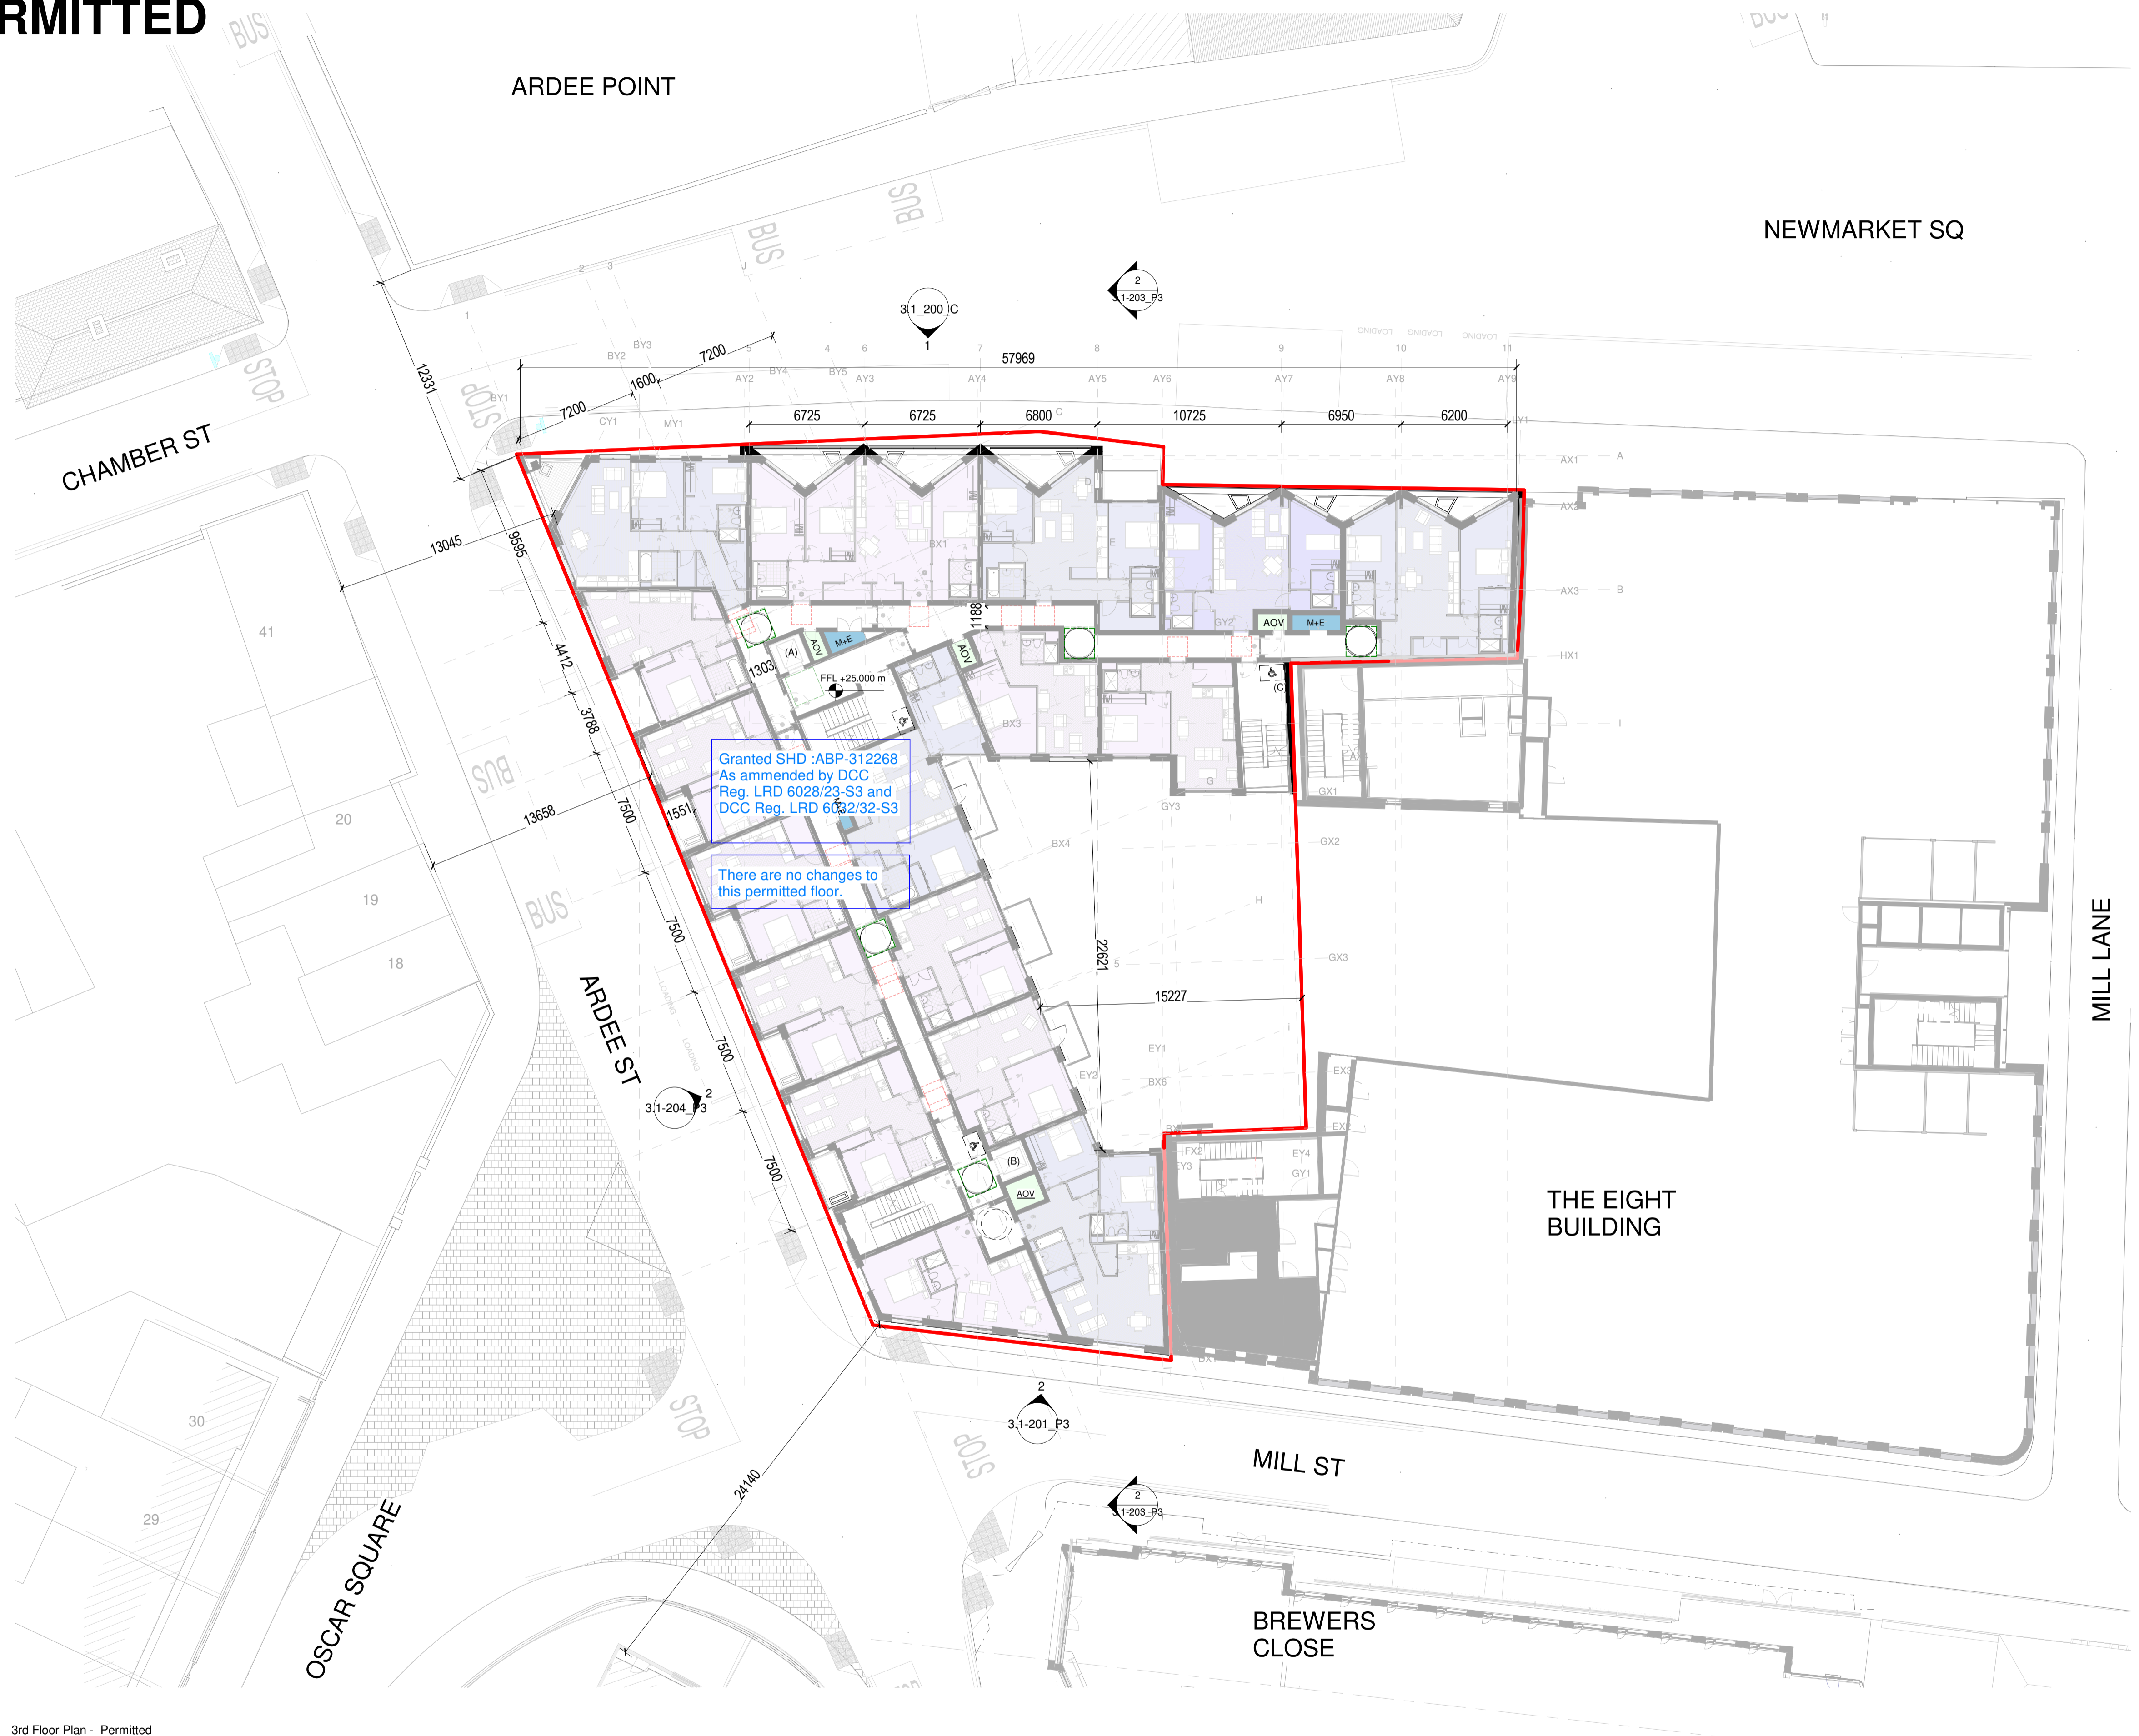

3rd Floor Plan - Permitted  
1:200

Notes:  
DO NOT SCALE FROM THIS DRAWING. USE FIGURED DIMENSIONS IN ALL CASES. VERIFY DIMENSIONS ON SITE AND REPORT ANY DISCREPANCIES TO THE ARCHITECTS IMMEDIATELY. THIS DRAWING IS TO BE READ IN CONJUNCTION WITH THE ARCHITECTS SPECIFICATION. © THIS DRAWING IS COPYRIGHT AND MAY ONLY BE REPRODUCED WITH THE ARCHITECTS PERMISSION.

OSI License Number - AR 005219  
Projection / Spatial Reference:  
Projection: IRENE199\_3m\_Transverse\_Mercator  
Centre Point Coordinates:  
X,Y: 715523.1581734478,1383  
Reference Grid:  
Map Series / Map Sheets  
1:1,000 | 3283-09  
1:1,000 | 3284-06  
1:1,000 | 3283-04  
1:1,000 | 3284-01  
1:1,000 | 3283-05  
1:1,000 | 3283-10  
Vertical Datum:  
MILLIMETRE

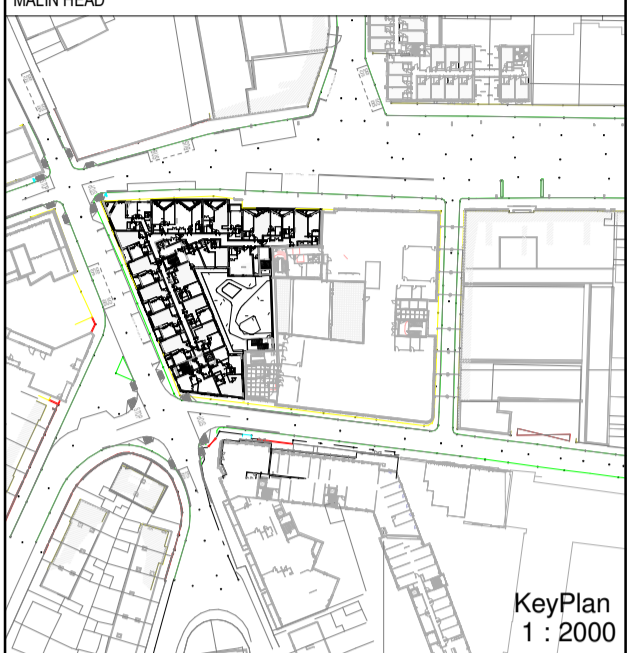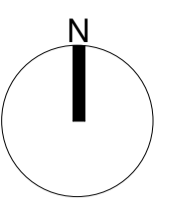

## PLANNING LEGEND

- Site Boundary
- Amendments to Permitted scheme outlined in green
- Studio
- 1 Bed
- 2 Bed
- 2 Bed (4)
- 3 Bed
- 2 Bed (3)
- Amenity
- Bicycle Parking
- Bikes
- Co-Working
- Core
- Commercial
- Energy Centre
- Games Room
- Foyer
- Plant
- Refuse
- Sub/Switch

P-02	19.08.24	EOB	ISSUED FOR PLANNING
P01	10.02.03	EOB	ISSUED FOR PLANNING

Rev	Date	DRN	Description
-----	------	-----	-------------

Reddy Architecture + Urbanism  
Darryl Mills,  
Darryl Road,  
Dublin 6, D06 Y0E3,  
T: +353 (0)1 4887000  
W: www.reddyarchitecture.com  
E: info@reddyarchitecture.com

Client Details:  
NREK1 Limited

Project Details:  
Ardee Street  
18 Newmarket, Dublin 8

Drawing Title:  
Permitted 3rd Floor Plan

Job No	Date	Scale@A1
P19-149D	19.08.24	1:200
Status	Drawn By:	
	EOB	
Purpose	Checked By:	
	EOB	

Drawing Number	Revision
P19-149D-3.1-103_Pt	P-02