



PERMITTED


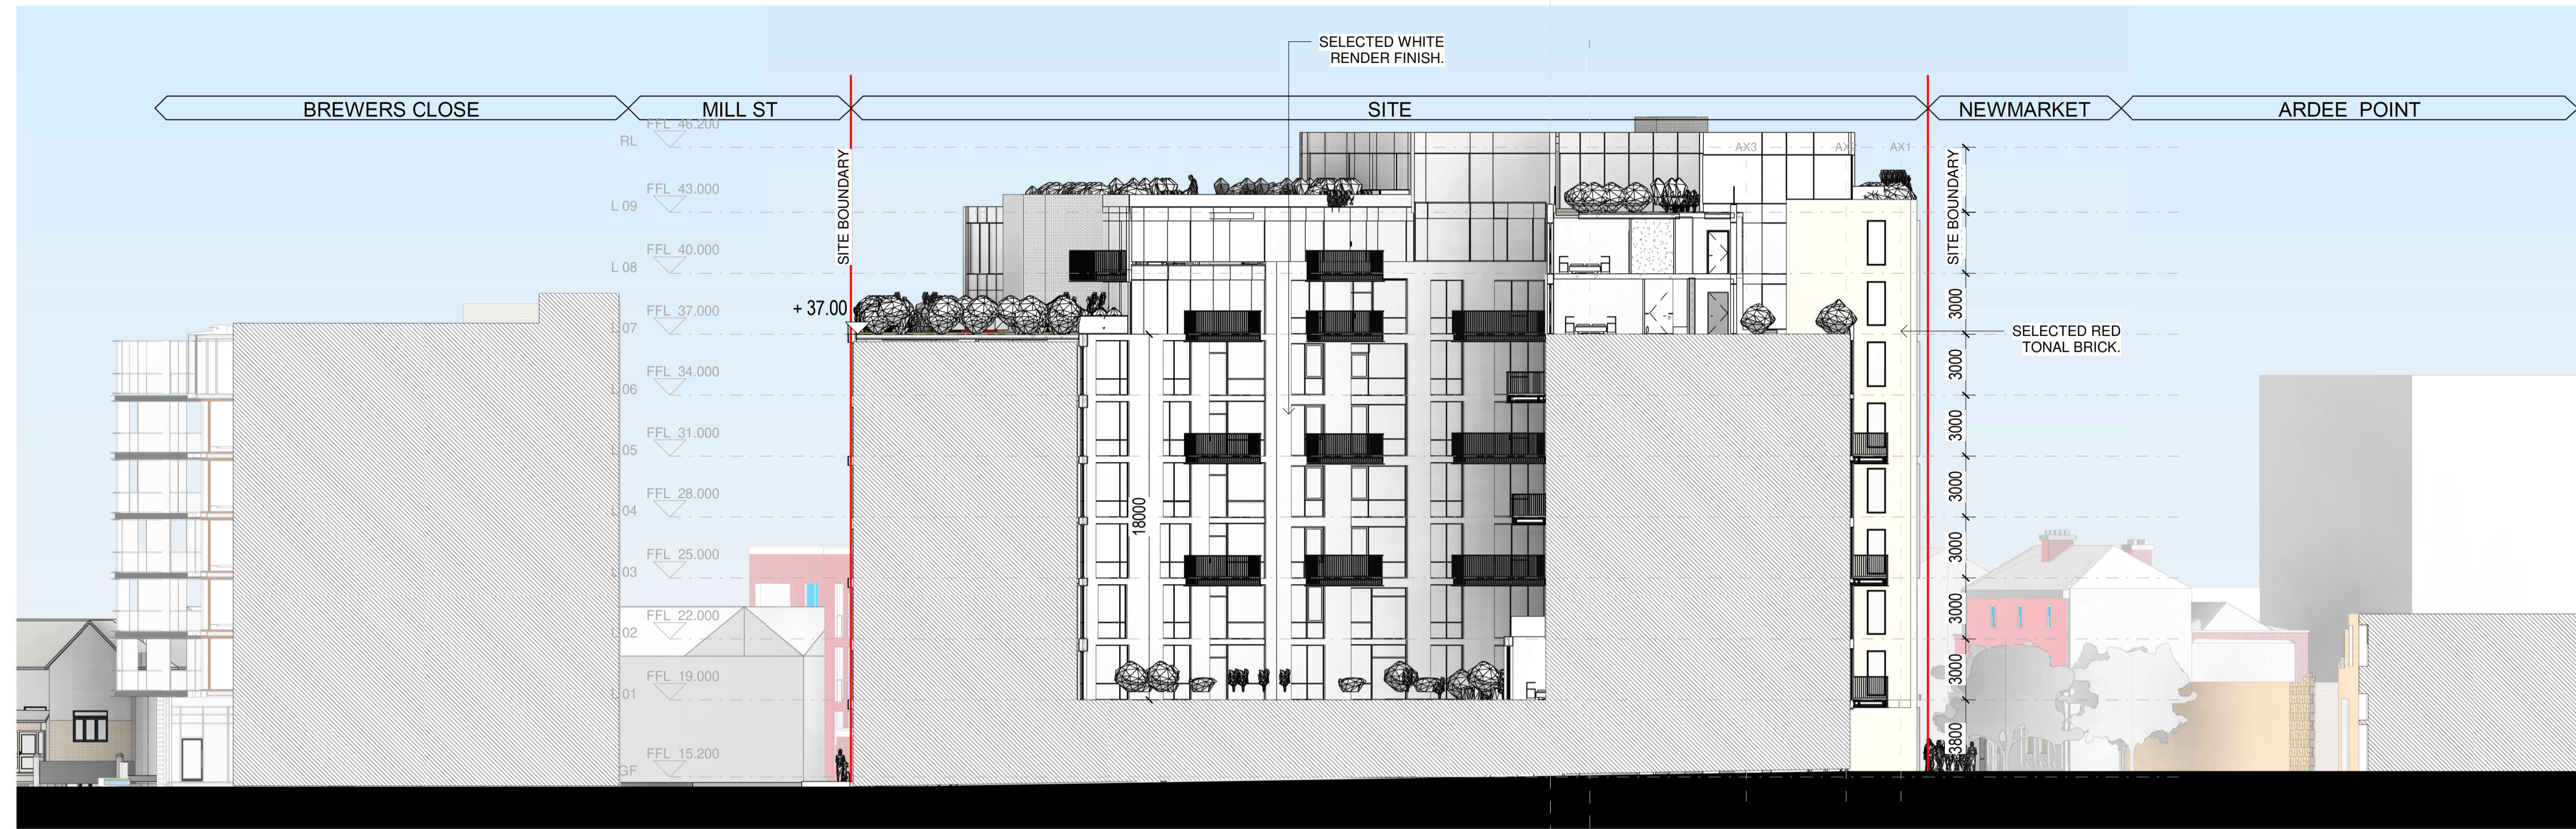


PROPOSED

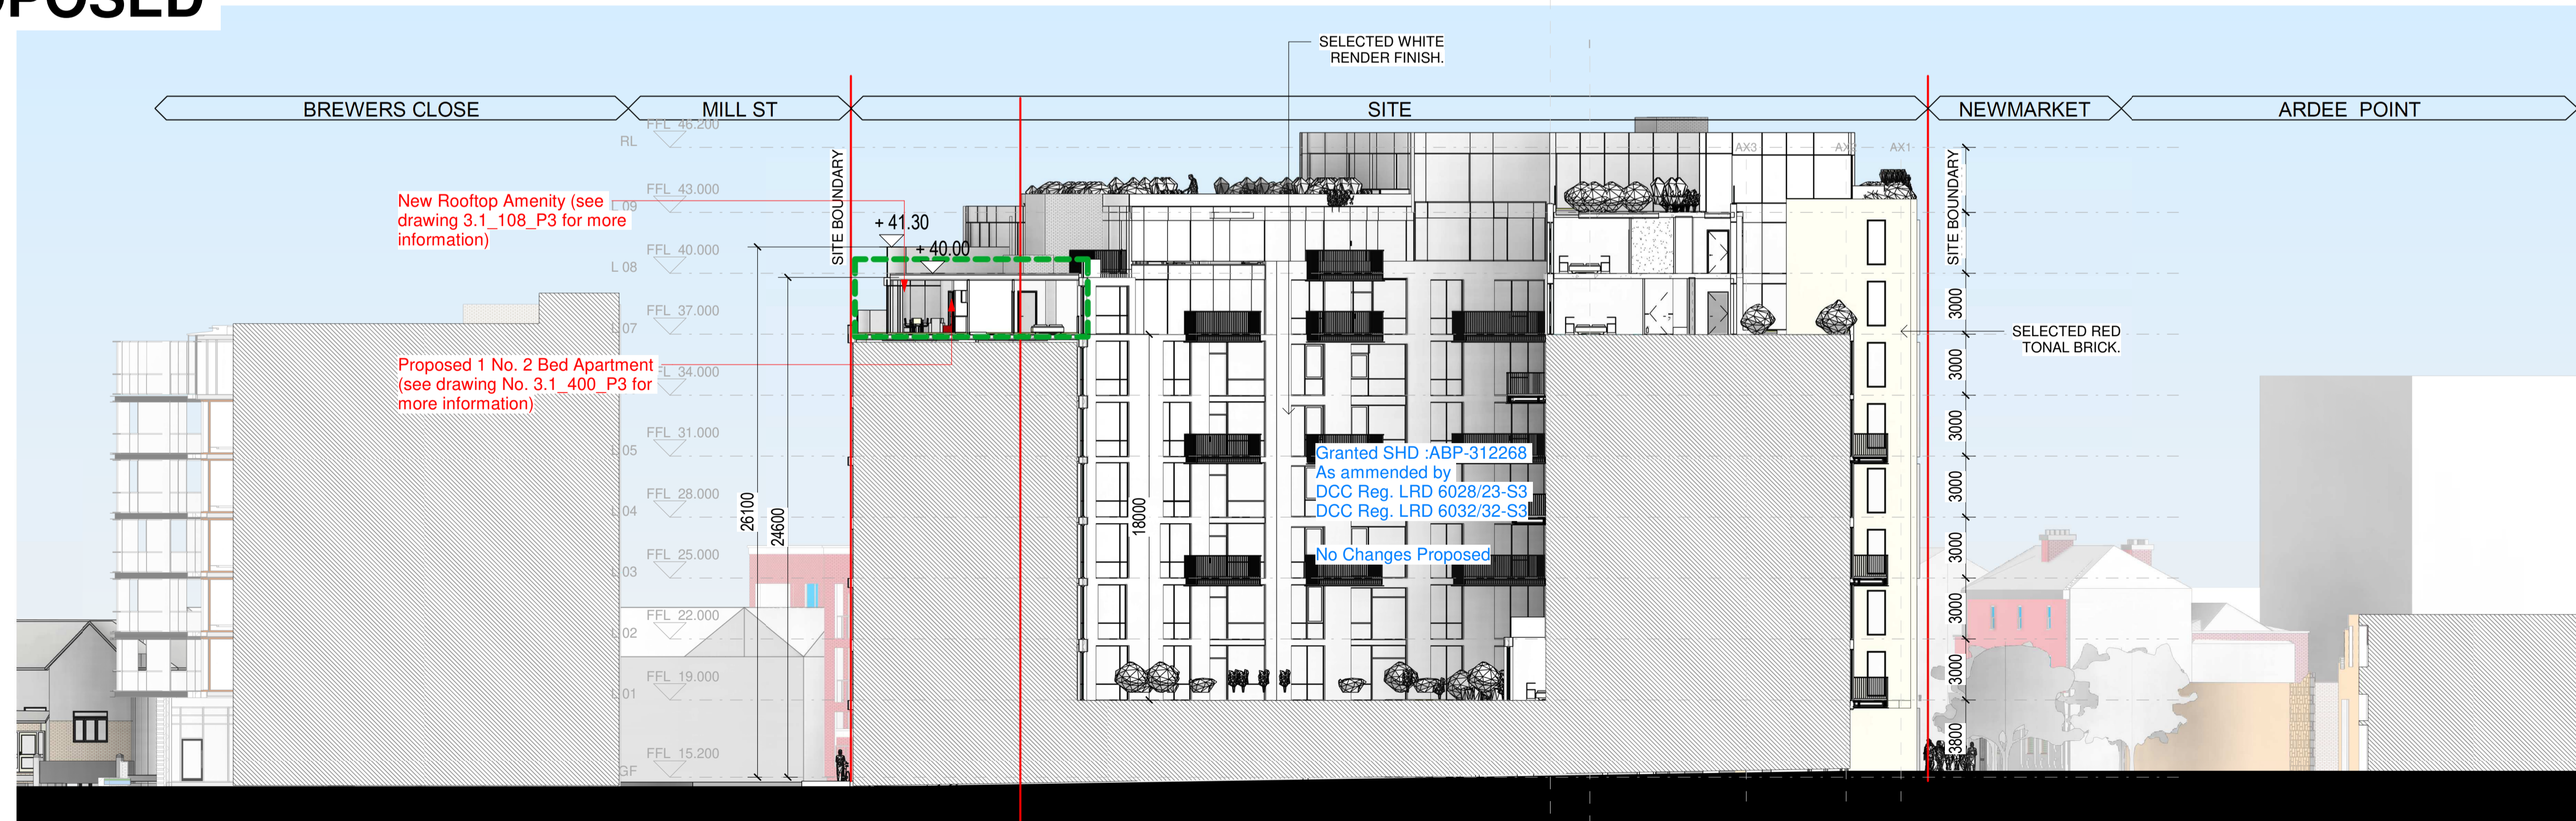

Notes:
DO NOT SCALE FROM THIS DRAWING. USE FIGURED DIMENSIONS IN ALL CASES. VERIFY DIMENSIONS ON SITE AND REPORT ANY DISCREPANCIES TO THE ARCHITECTS IMMEDIATELY. THIS DRAWING TO BE READ IN CONJUNCTION WITH THE ARCHITECTS SPECIFICATION. © THIS DRAWING IS COPYRIGHT AND MAY ONLY BE REPRODUCED WITH THE ARCHITECTS PERMISSION.

OSI License Number - AR 005219
Projection / Spatial Reference:
Projection: IRENE19_3m_Transverse_Mercator
Centre Point Coordinates:
X,Y: 715523.1581734478,1383
Reference Grid:
Map Series / Map Sheets
1:1,000 | 3283-09
1:1,000 | 3284-06
1:1,000 | 3283-04
1:1,000 | 3284-01
1:1,000 | 3283-05
1:1,000 | 3283-10
Vertical Datum:
A.M.S.L. (M.S.L.)

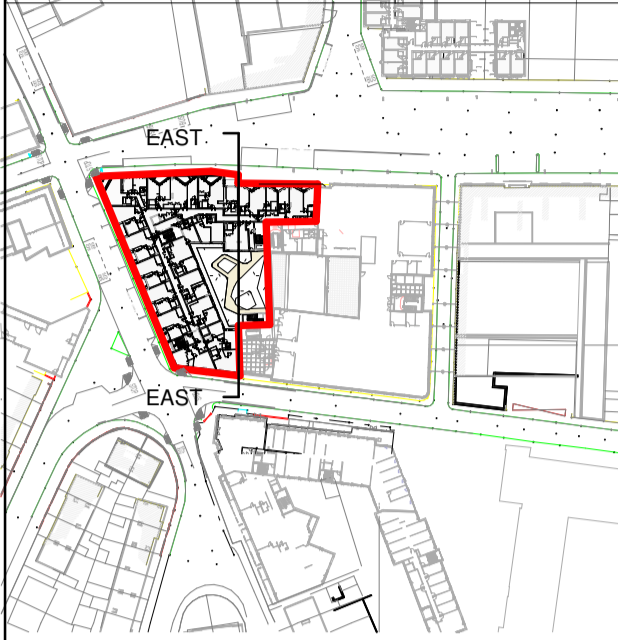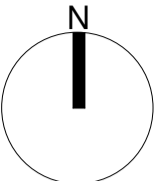

PLANNING LEGEND

- Site Boundary
- - - Amendments to Permitted scheme outlined in green

P-02 | 19.08.24 | EOB | ISSUED FOR PLANNING

Rev	Date	DRN	Description



Reddy Architecture + Urbanism
Darryl Mills,
Darryl Road,
Dublin 6, D06 Y0E3.
T: +353 (0)1 4887000
W: www.reddyarchitecture.com
E: info@reddyarchitecture.com

Client Details:
NREK1 Limited

Project Details:
Ardee Street
18 Newmarket, Dublin 8

Drawing Title:
Permitted + Proposed East Elevation

Job No	Date	Scale@A1
P19-149D	19.08.24	1:200
Status	Drawn By:	WM
Planning	Checked By:	EOB
Purpose		

Drawing Number	Revision
P19-149D-3.1-203_P3	P-02