




PERMITTED

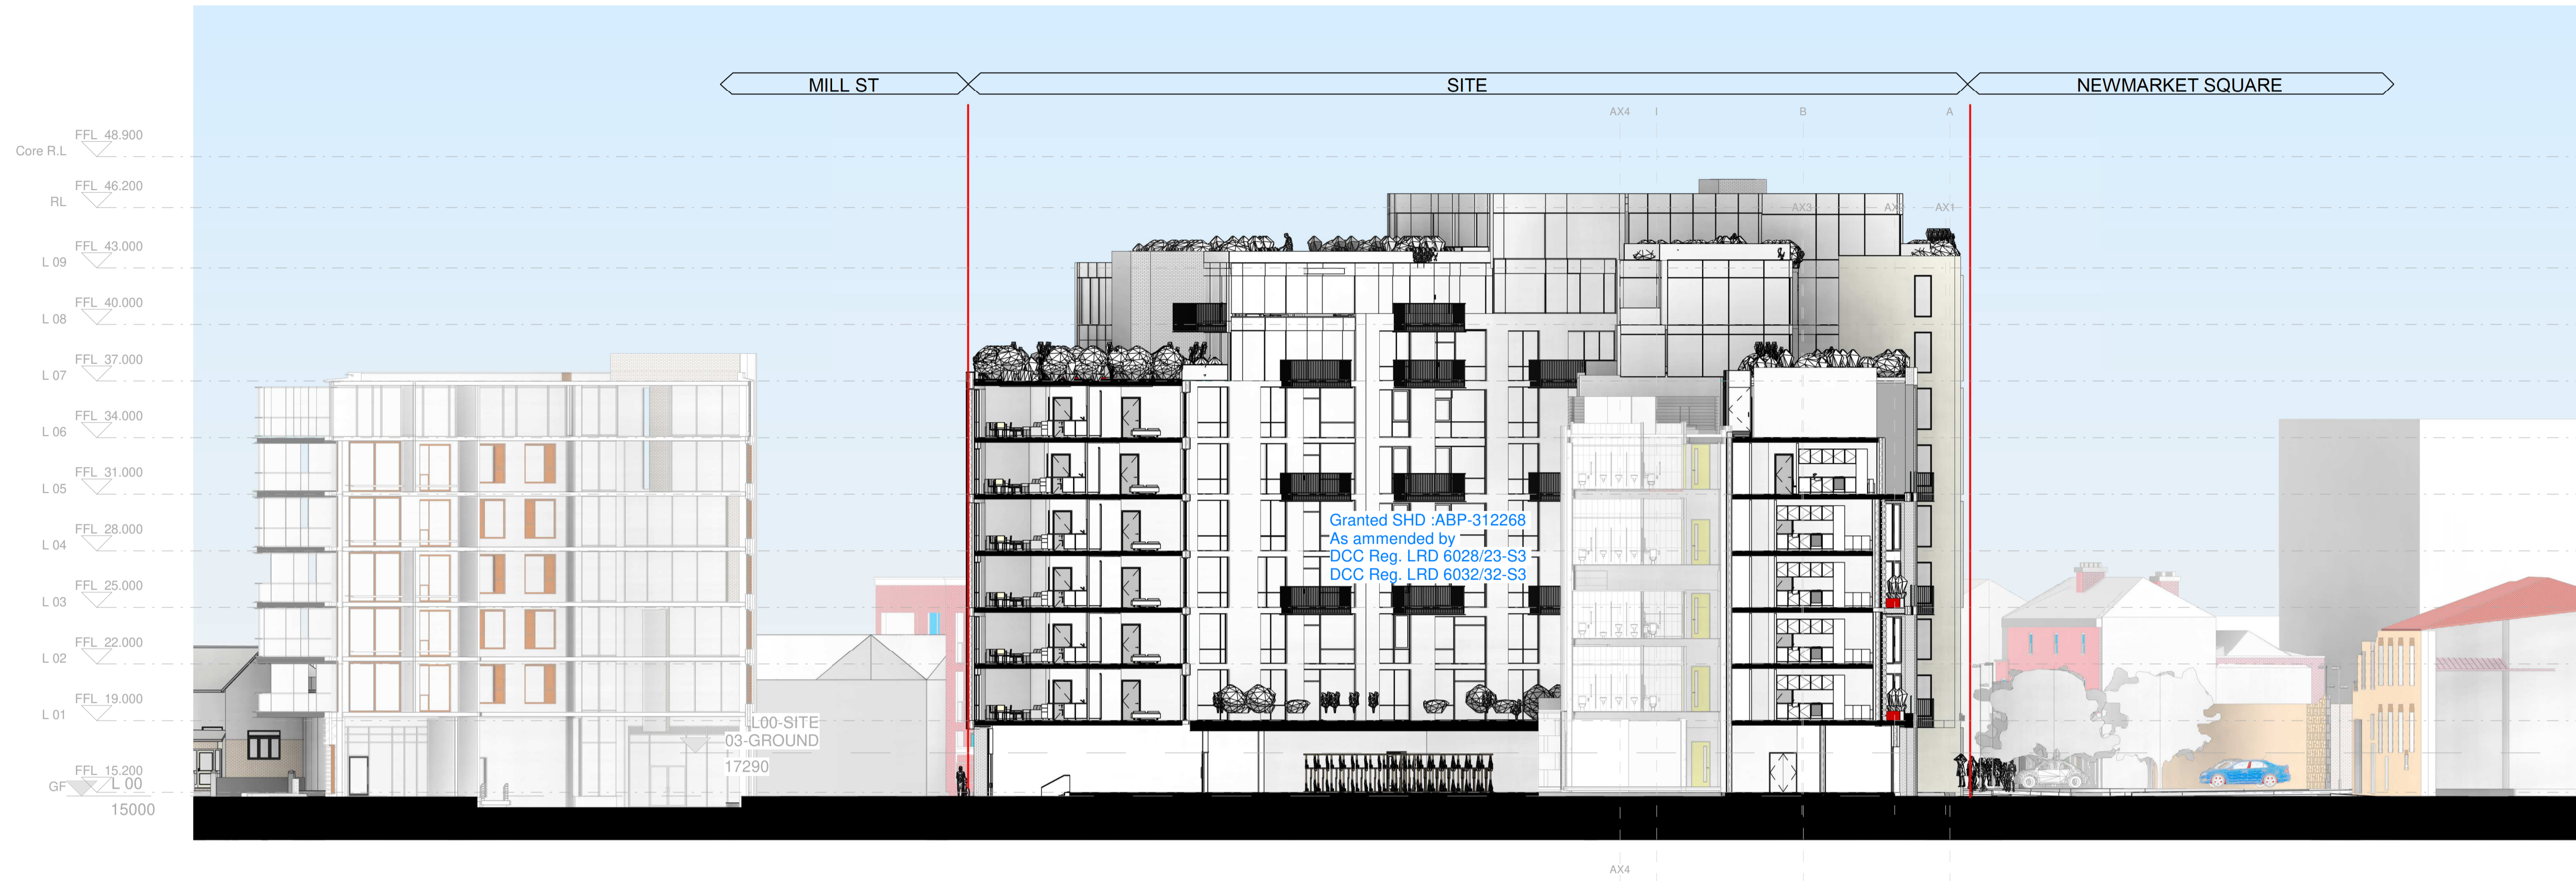

PROPOSED

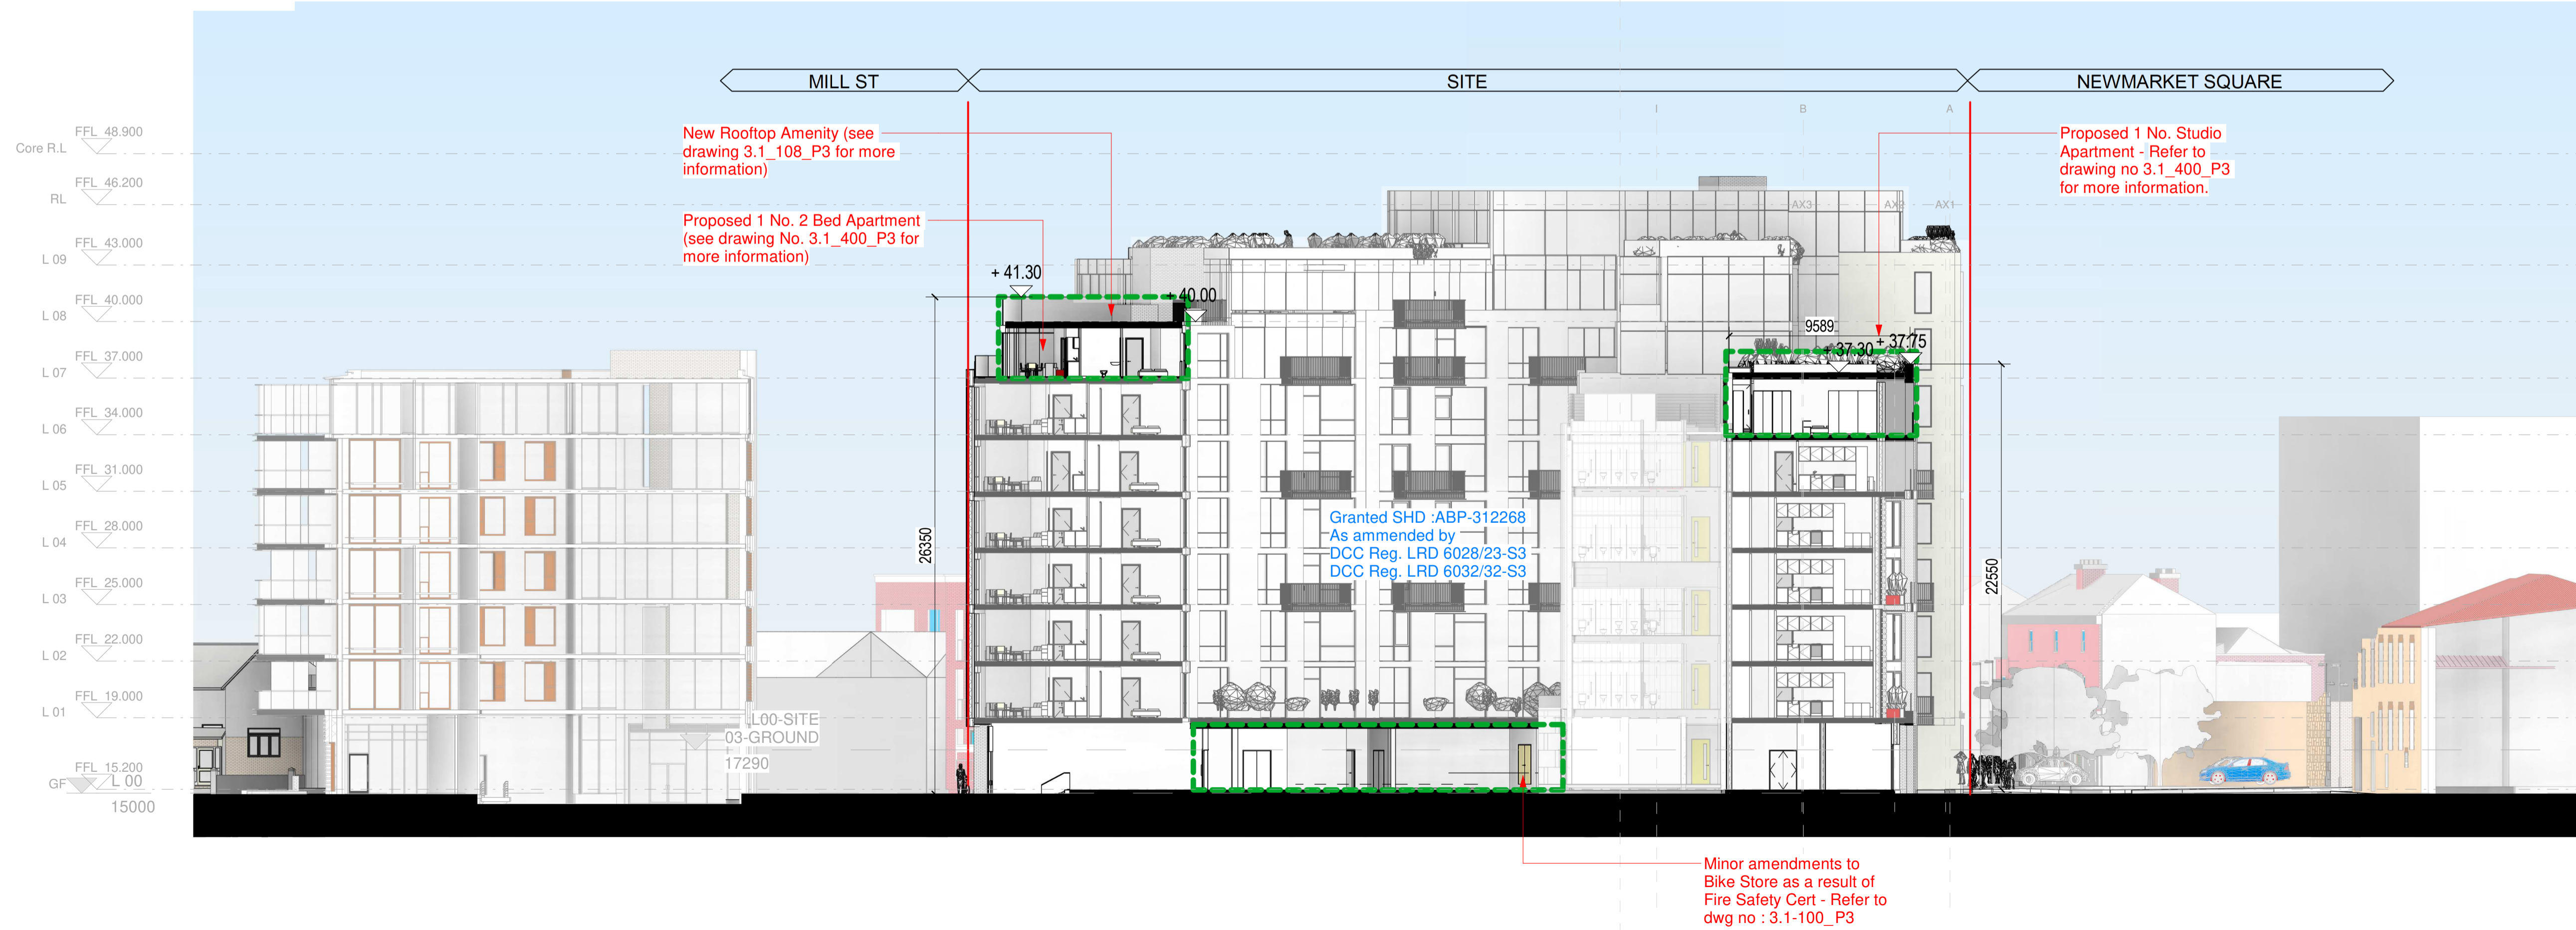

Notes:
DO NOT SCALE FROM THIS DRAWING. USE FIGURED DIMENSIONS IN ALL CASES. VERIFY DIMENSIONS ON SITE AND REPORT ANY DISCREPANCIES TO THE ARCHITECTS IMMEDIATELY. THIS DRAWING TO BE READ IN CONJUNCTION WITH THE ARCHITECTS SPECIFICATION. © THIS DRAWING IS COPYRIGHT AND MAY ONLY BE REPRODUCED WITH THE ARCHITECTS PERMISSION.

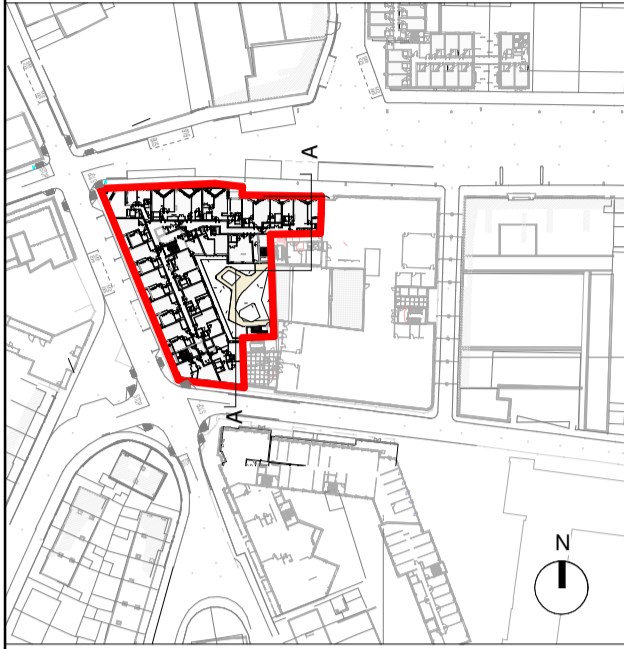

PLANNING LEGEND

- Site Boundary Line
- - - Proposed Amendments

P-02	19.08.24	EOB	ISSUED FOR PLANNING
P-01	29.07.24	EOB	ISSUED FOR PLANNING

Rev	Date	DRN	Description
-----	------	-----	-------------



Client Details:
NREK1 Limited

Project Details:
Ardee Street
18 Newmarket, Dublin 8

Drawing Title:
Permitted + Proposed Section A-A

Job No	Date	Scale@A1
P19-149D	19.08.24	1:200
Status	Drawn By:	LH
Planning	Checked By:	EOB
Purpose	EOB	

Drawing Number	Revision
P19-149D-3.1-300_P3	P-02